


NIET BEKLIMBARE ELEMENTEN/GEEN SCHERPE OF UITSTEKENDE DELEN  
 ELEMENTS NON ESCALADABLES/PAS DE PARTIES POINTUES OU SAILLANTES  
 NON-CLIMBABLE ELEMENTS/NO SHARP OR PROTRUDING PARTS  
 NICHT BESTEIGBARE ELEMENTE/KEINE SCHARFEN ODER HERVORSTEHENDEN TEILE  
 ELEMENTOS NO ESCALABLES/SIN PARTES AFLADAS O SOBRESALIENTES  
 ELEMENTI NON SCALABILI/NESSUNA PARTE TAGLIENTE O SPORGENTE

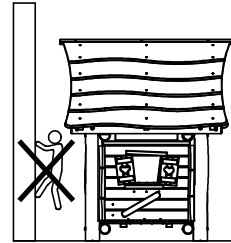


\*(±28m<sup>2</sup>)


Vast bodemmateriaal/Sol amortissant compact/  
 Solid soil material/Festes Bodenmaterial/  
 Suelo amortiguante fijo/Materiale fondo fisso

\*\*\*(±31,5m<sup>2</sup>)

Los bodemmateriaal/Sol amortissant fluent/  
 Loose soil material/Lockeres Bodenmaterial/  
 Suelo amortiguante suelto/Materiale fondo sciolto

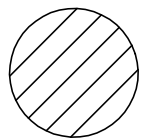

Samenvoegingszone  
 Zone de liaison  
 Verbindungsfeld  
 Linking zone  
 Zona de conexión  
 Zona di allineamento

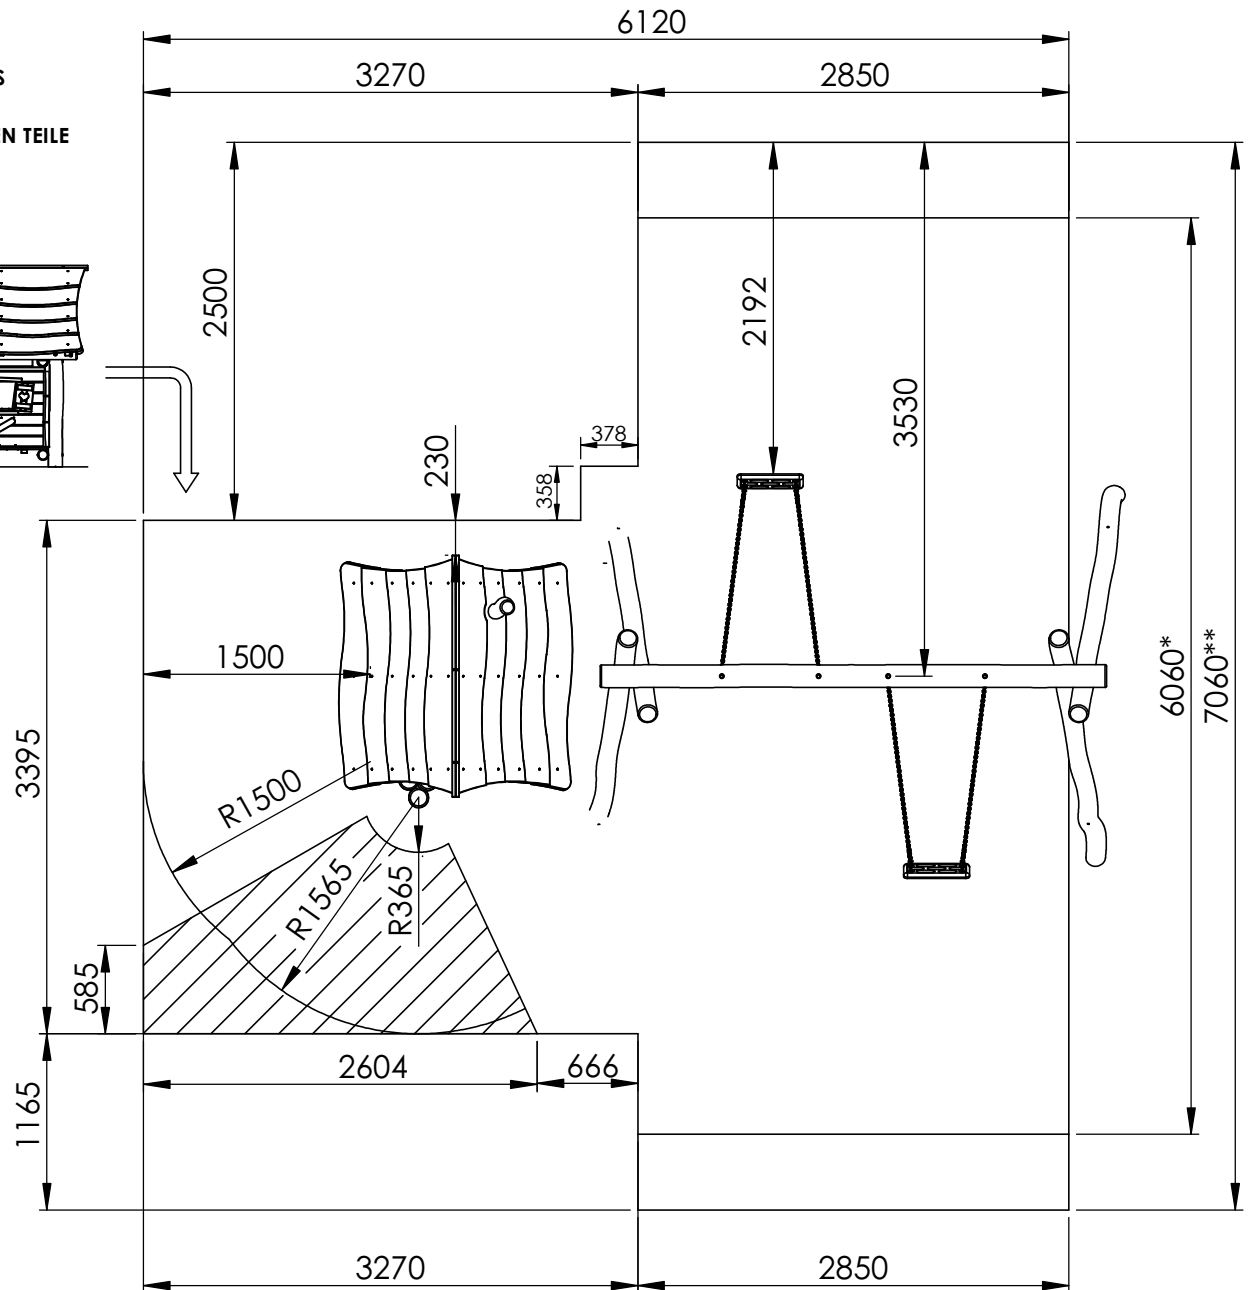

**R0409**

**Veiligheidsafstand - Espace de chute -  
 Safety area**

Schaal: 1:50

Maateenheid: mm

Pag.: 1/1

EUROPLAY nv  
 Eegene 9 B-9200 DENDERMONDE  
 Tel.: +32 (0)52 22 66 22  
 Fax.: +32 (0)52 22 67 22  
 info@europlay.eu www.europlay.eu



Datum: 8/12/2022

Rev.: